


堤防整備箇所

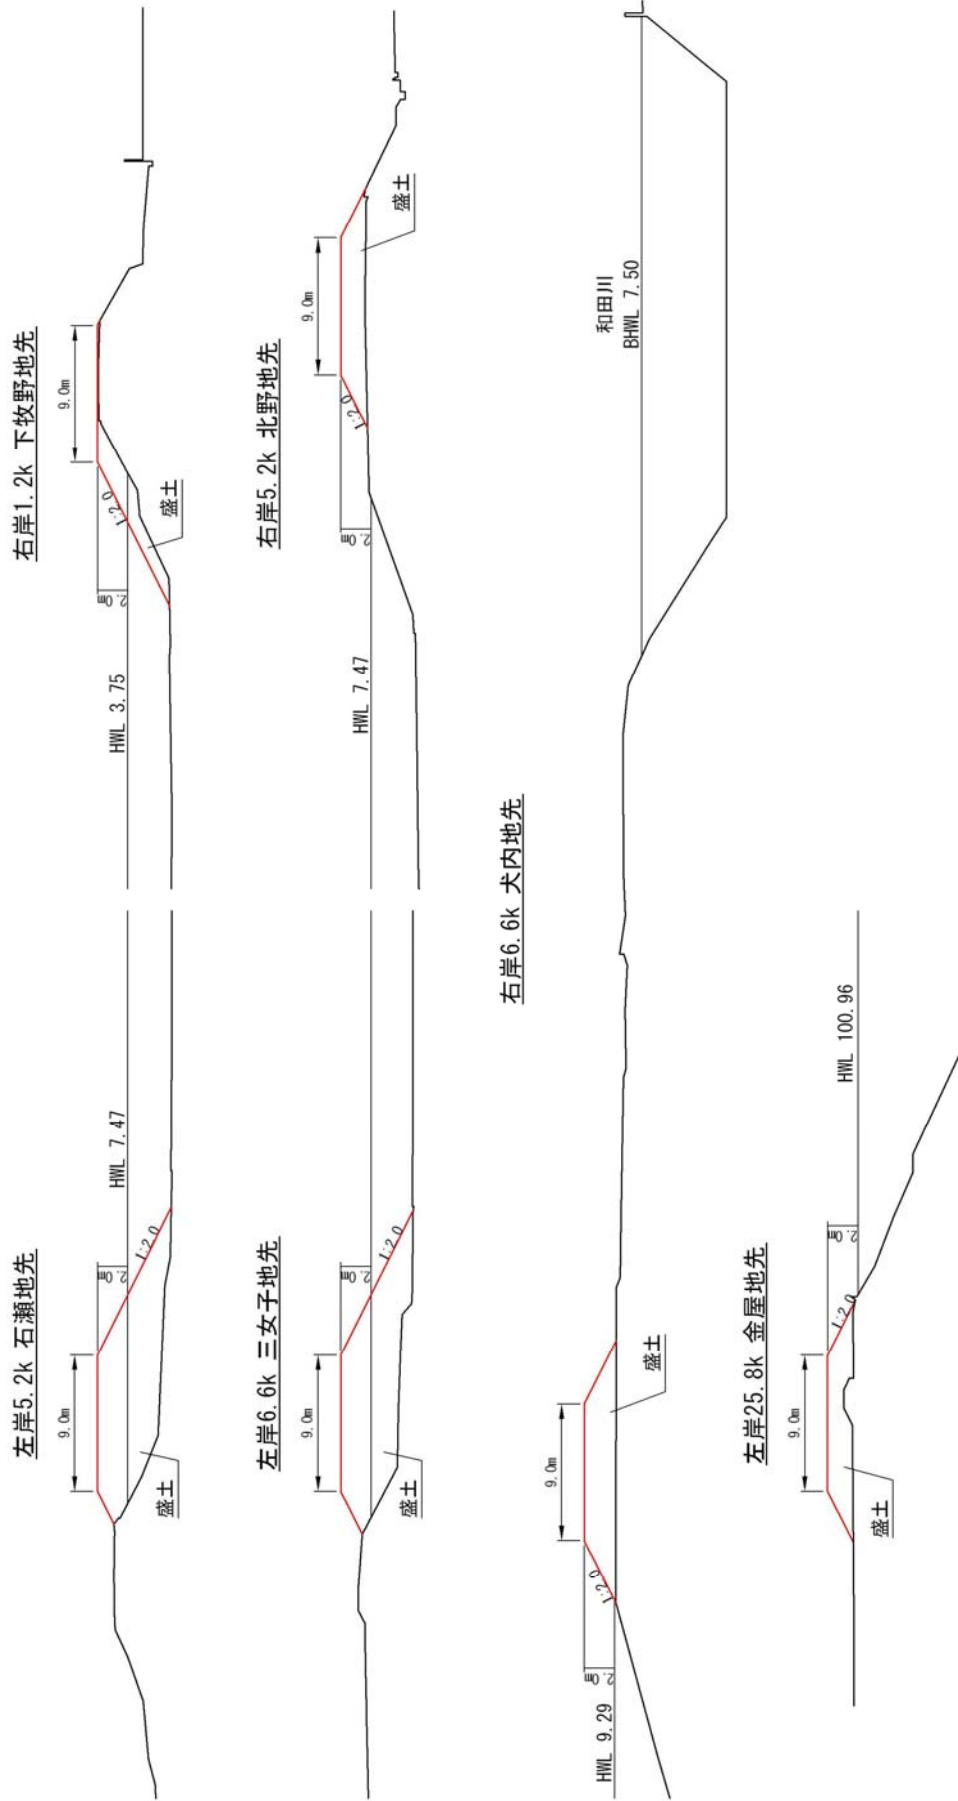

縮尺=1:500