


大河津可動堰水理実験模型図 (模型縮尺 水平S=1:150 鉛直S=1:100)

縦断図 S=1:250

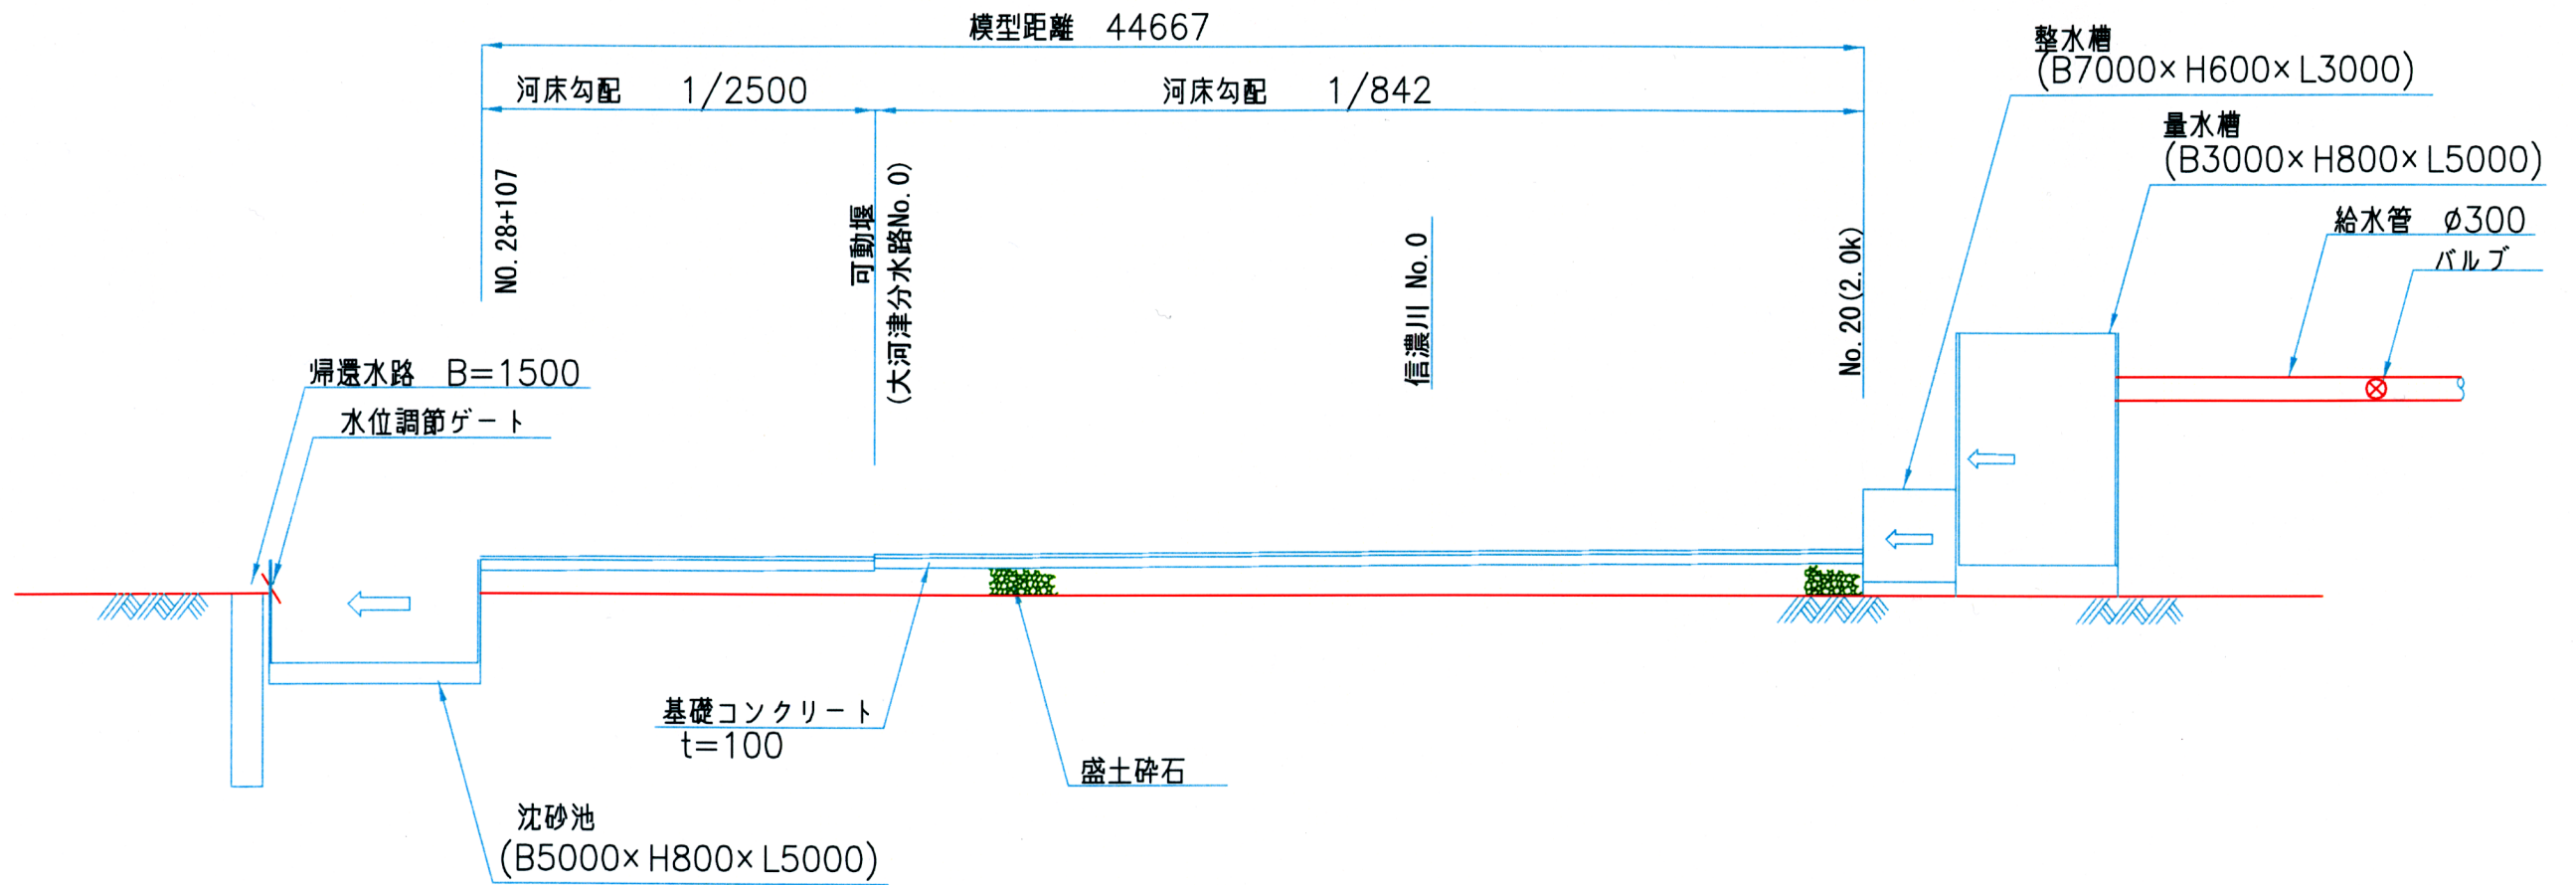

横断図 S=1:50

